


| ZONING INFORMATION |   |
|--------------------|---|
| CIVIC ADDRESS      | 307 FORBES RD, UCLUELET                                       |
| LEGAL DESCRIPTION  | PID 027222047, LOT 2 DISTRICT LOT 284 CLAYOQUOT PLAN VIP83803 |
| ZONING             | CS-2  |
| LOT AREA           | 2,020 m <sup>2</sup>  |



**Development Summary**

**9 SERVICED RV PADS**  
**9 @ 34 FT MAX RV LENGTH**

**12 PARKING SPACES**  
**1 SPACE PER RV PAD**  
**3 GUEST SPACES**

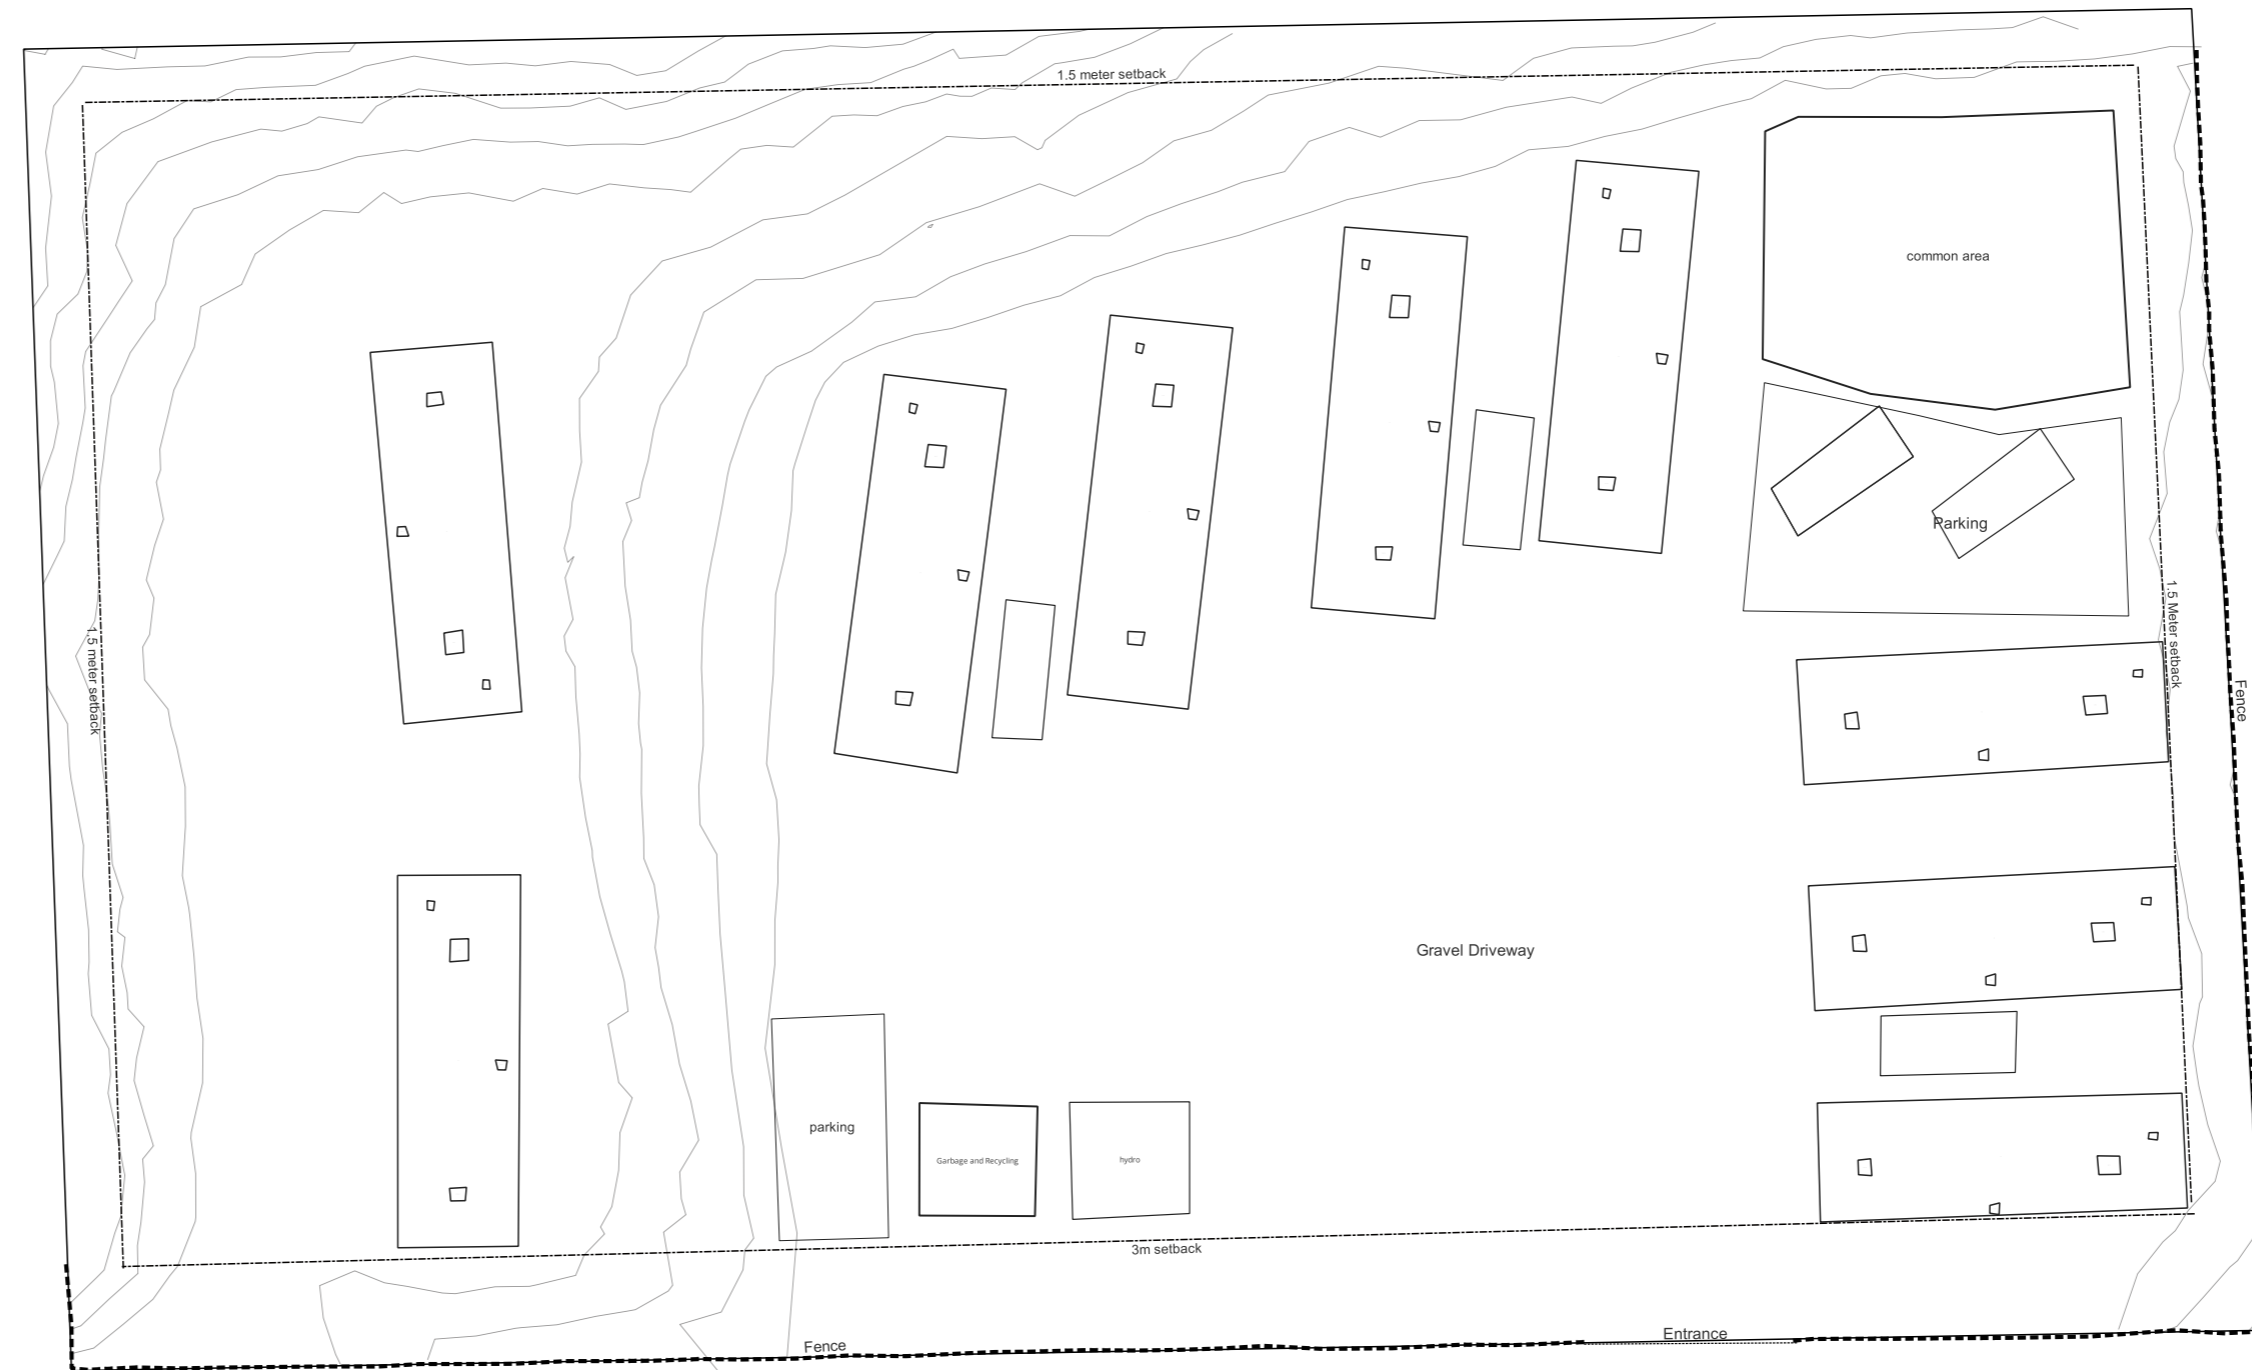

Forbes Rd

SITE PLAN

Scale 1:200m